


FRONT ELEVATION

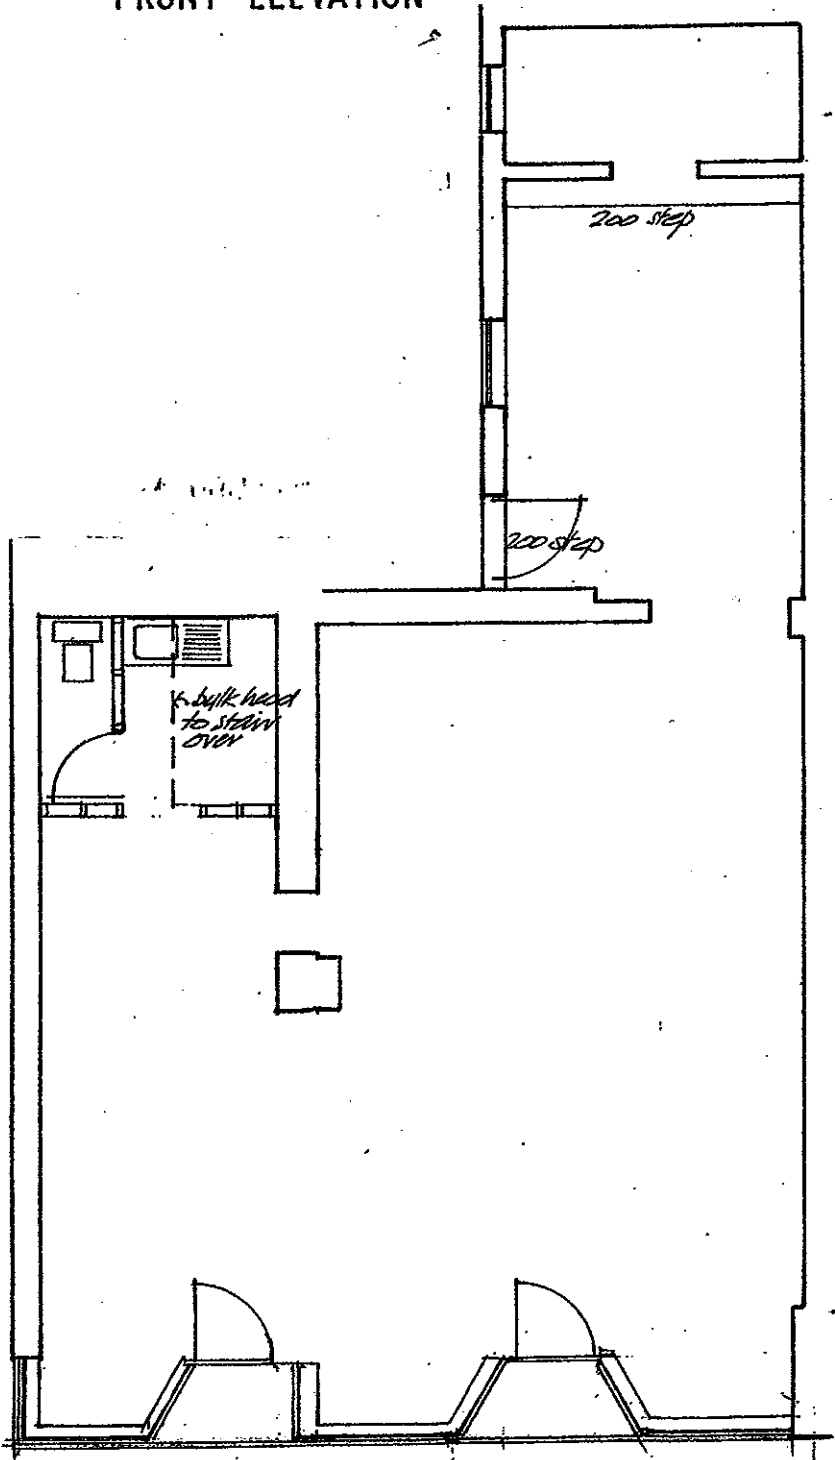

GROUND FLOOR PLAN EXISTING

SCALE 1:50