


REVISIONS
 Rev. B Front boundary indicated
 12/03/12

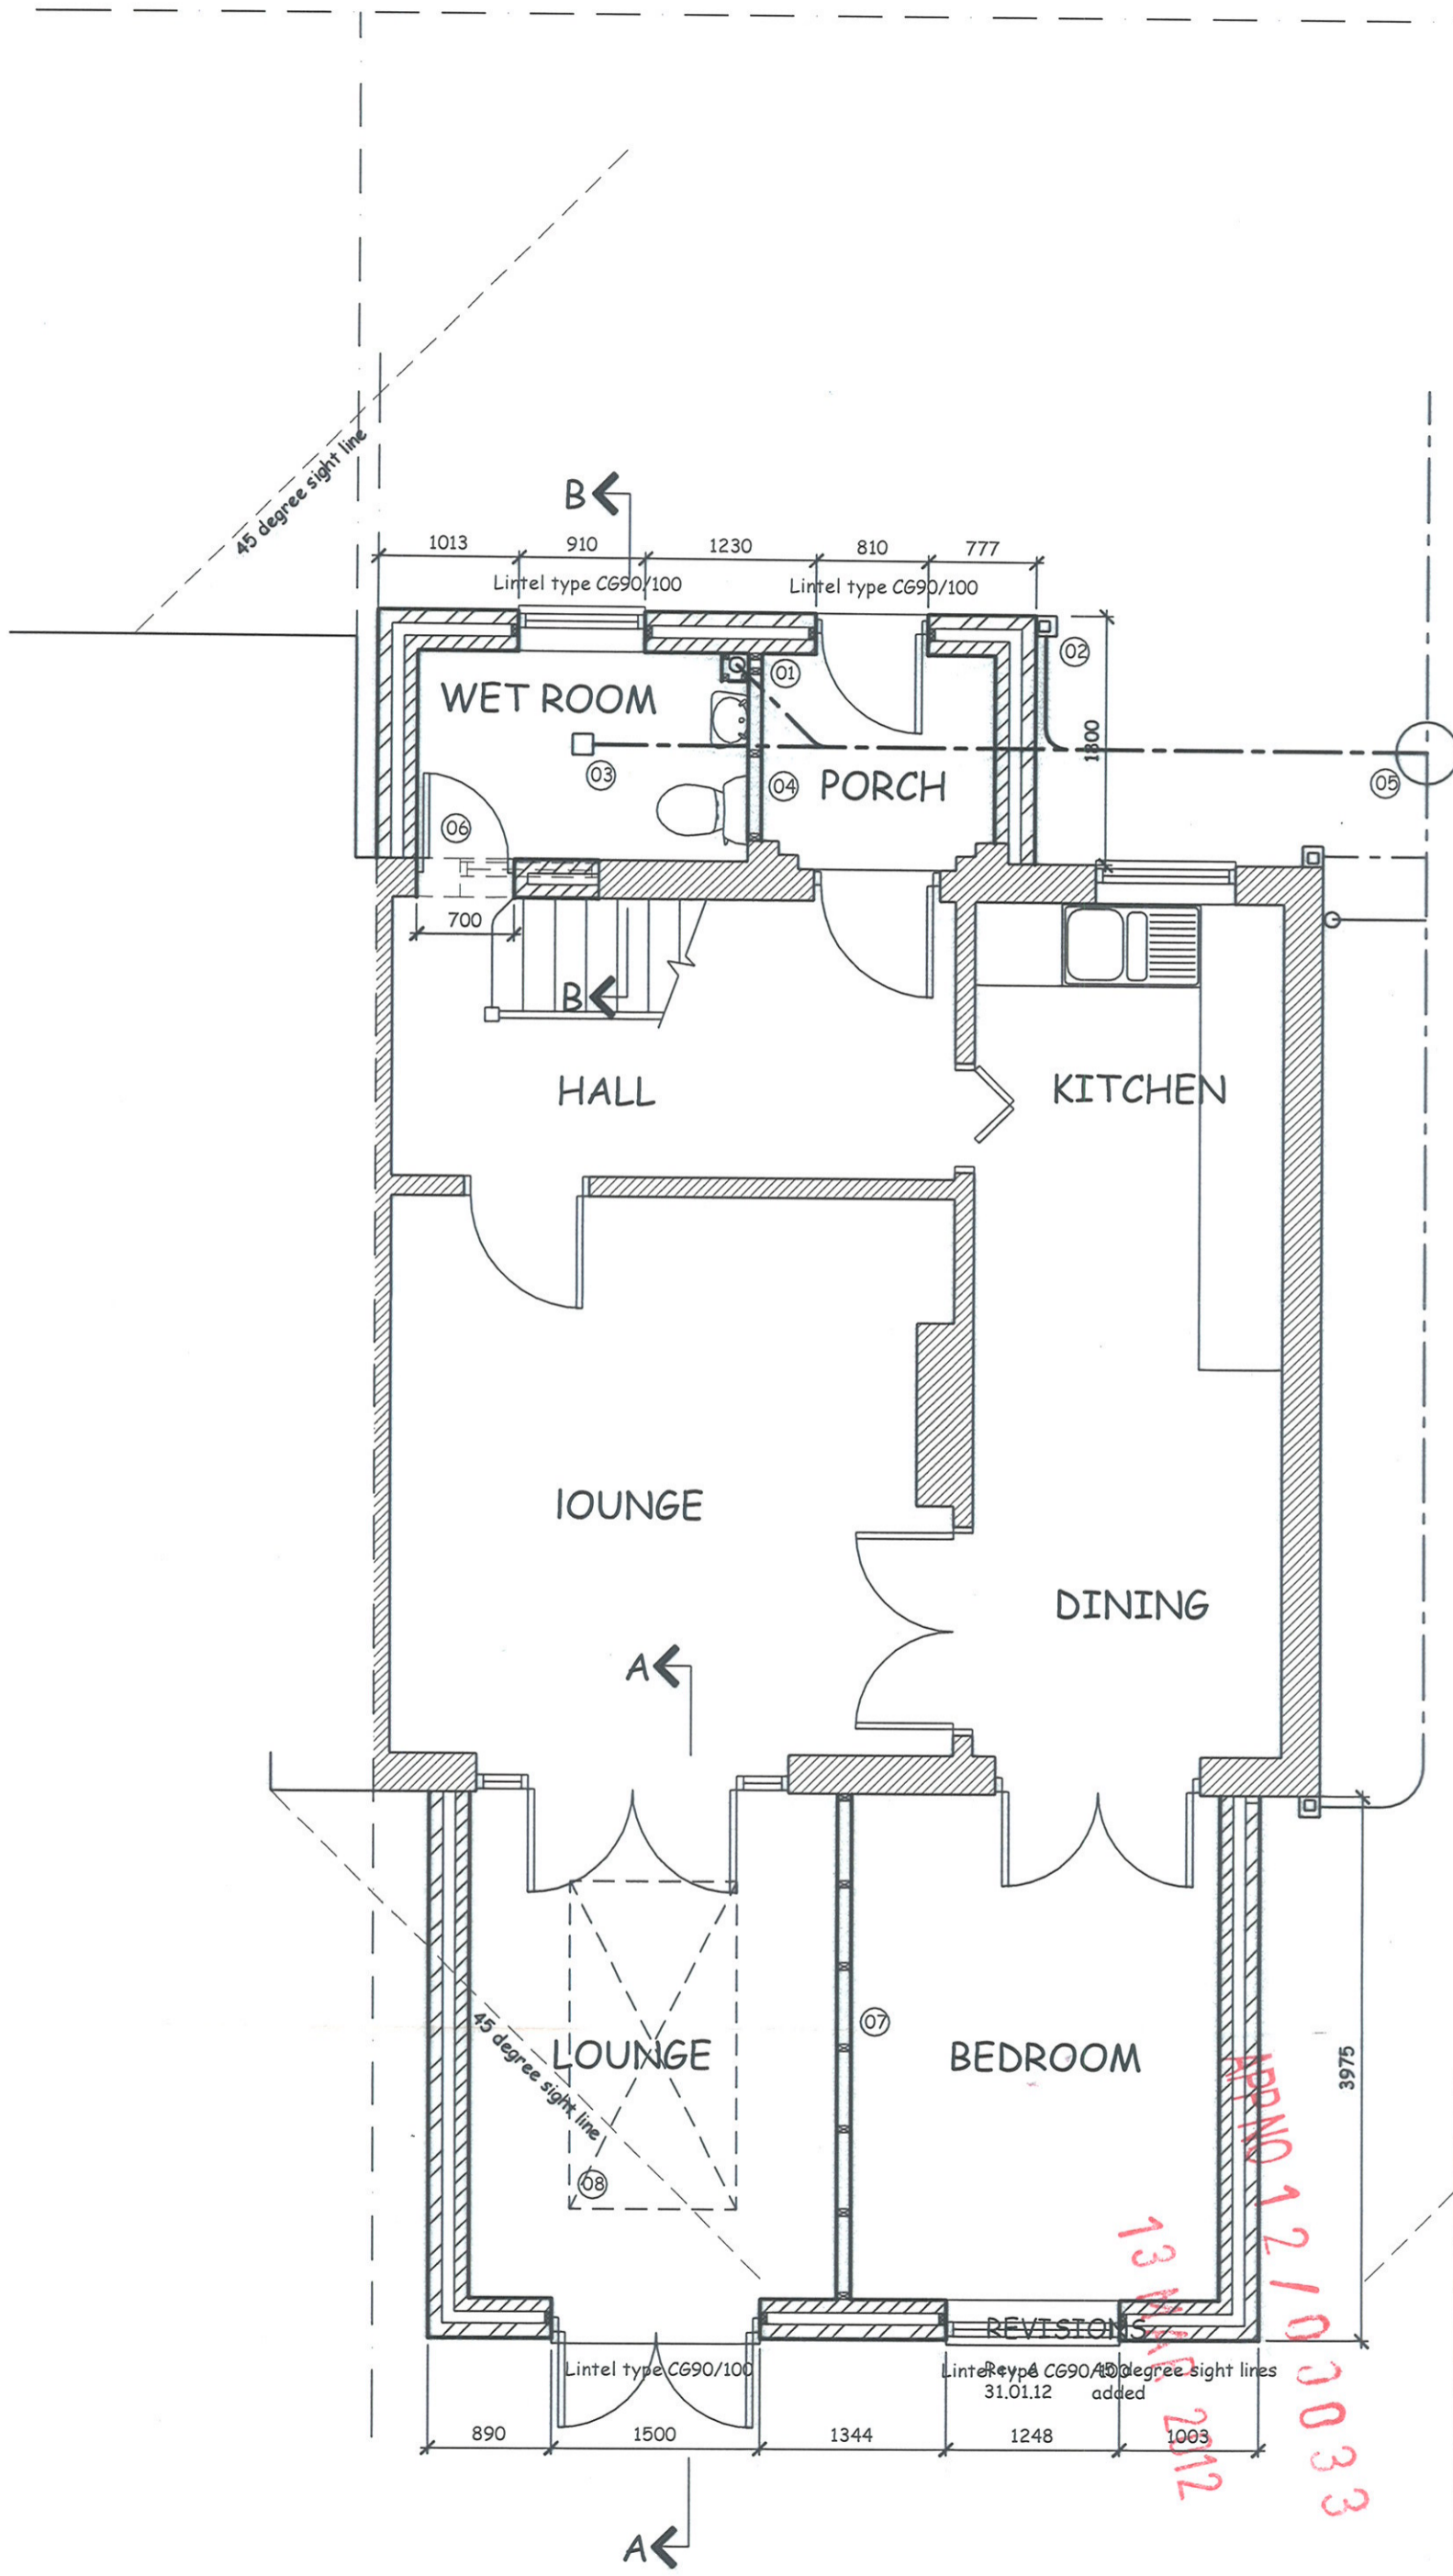

project	PROPOSED EXTENSION at 9 CHARLWOOD AVENUE HUYTON, L36 5UH
title	PROPOSED PLANS
MAGHULL DESIGN architectural technicians & building design consultants	
154 Liverpool Road North Maghull Liverpool L31 2HT tele: 0151 531 0603 mob: 07715 353219	
scale	1:50 @ A3
date	Jan 2012
drawing no.	A1095 02B

FROM 12/10/12
 13/11/12
 2012
 033